


JOINT PLOT NO. 11

23.240

JOINT PLOTNO. 10/A&10/B

JOINT PLOTNO. 03

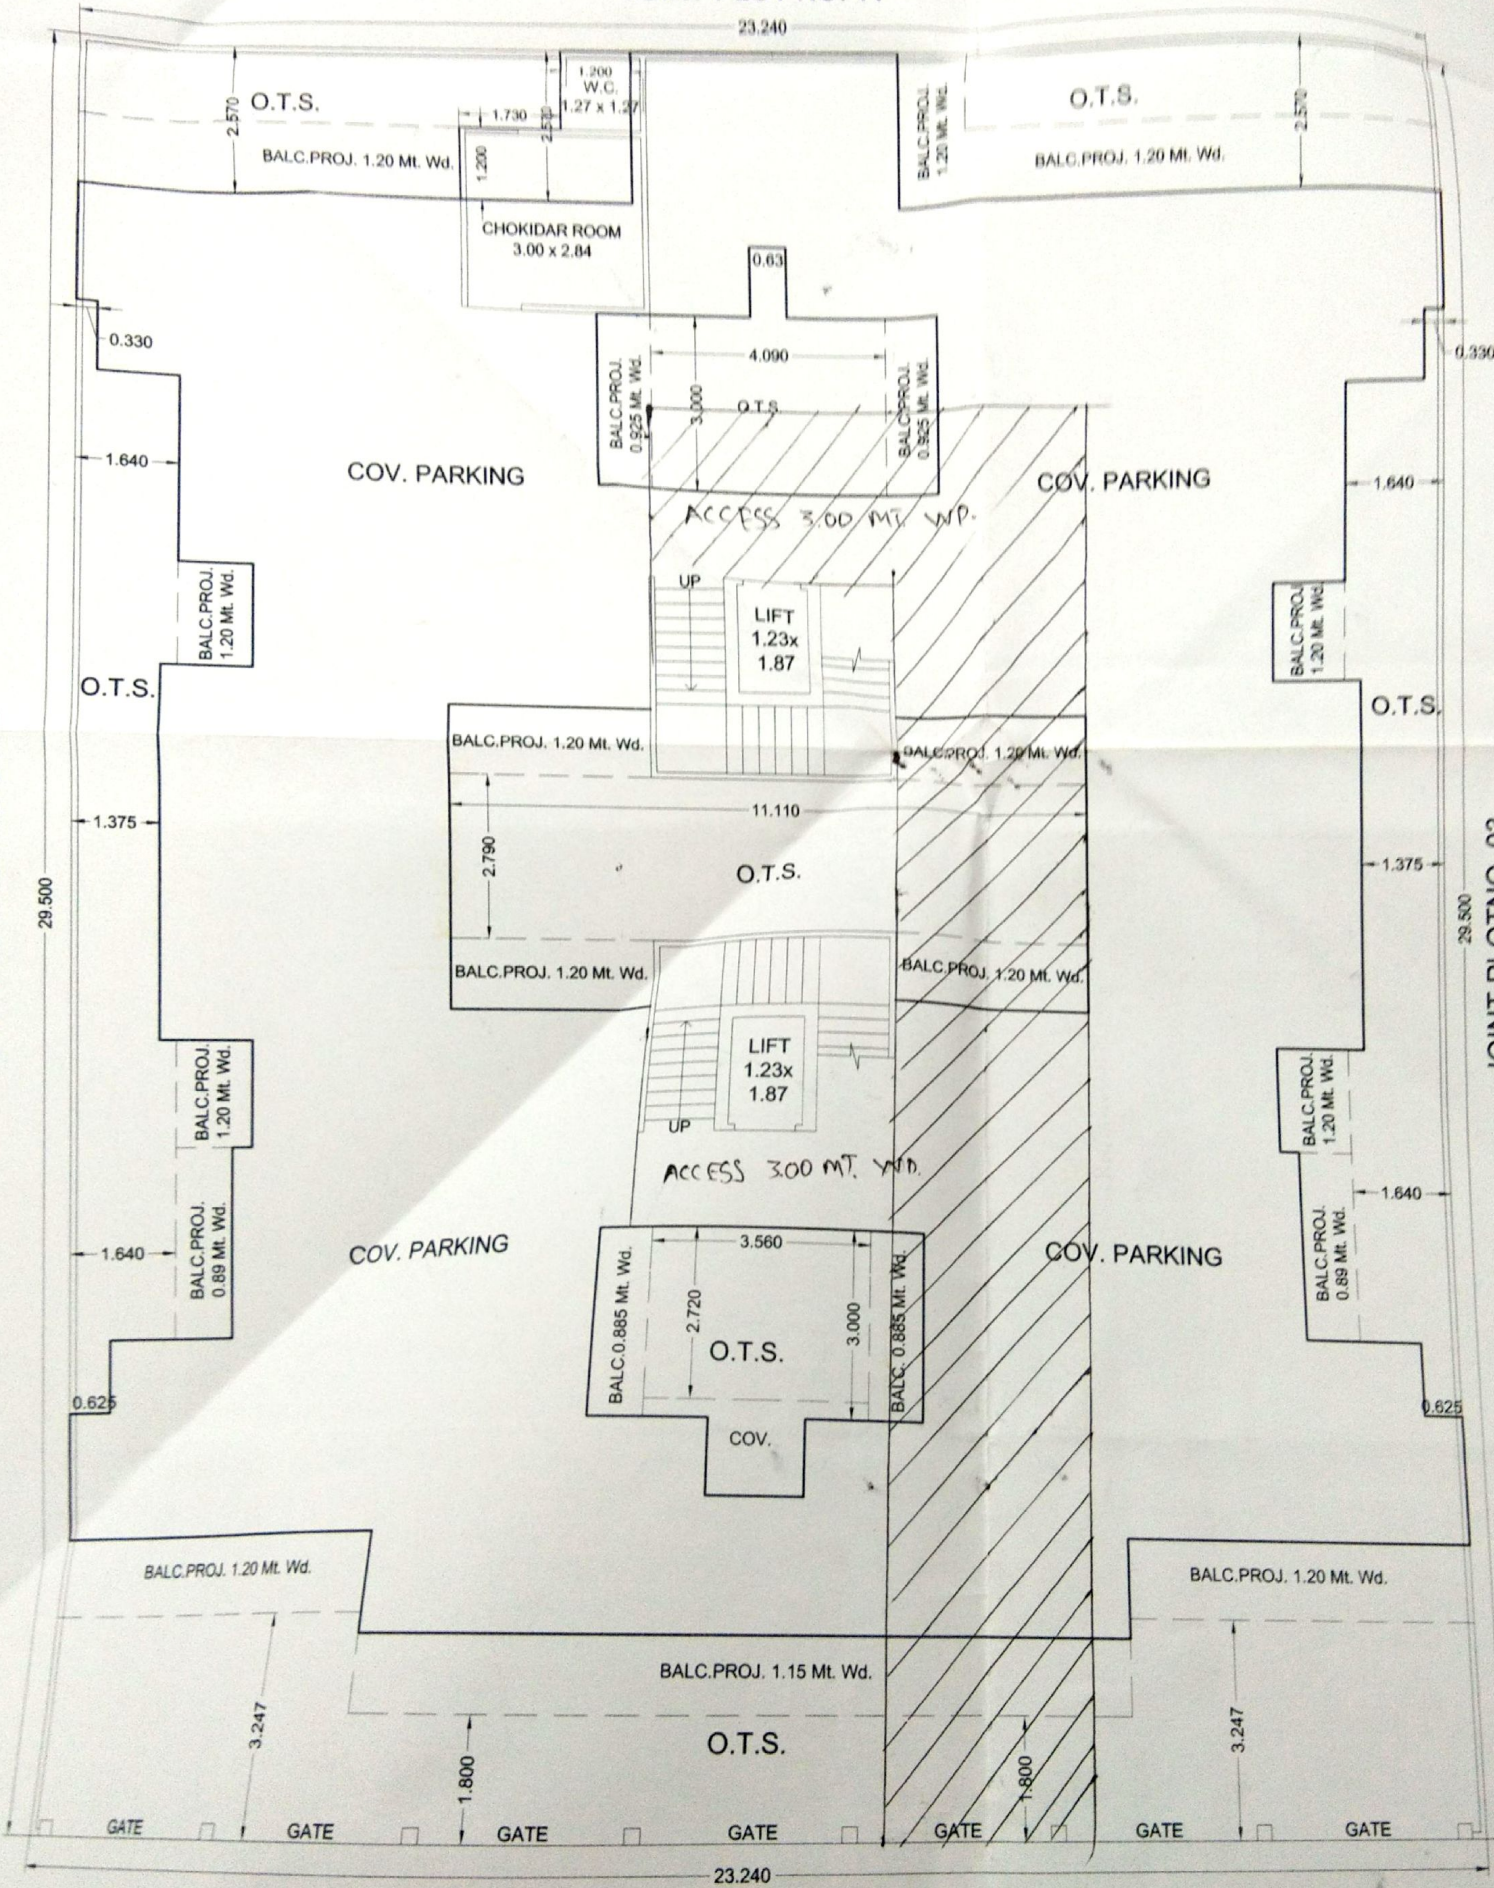

ROAD 4.57 MT.
GROUND FLOOR PLAN